




PIANO TERRA
[Scala 1:400]

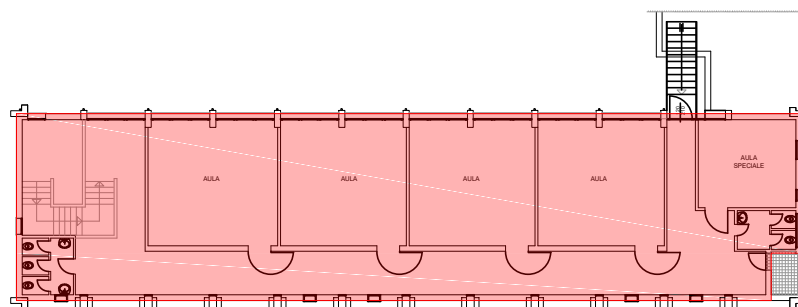

PIANO PRIMO
[Scala 1:400]

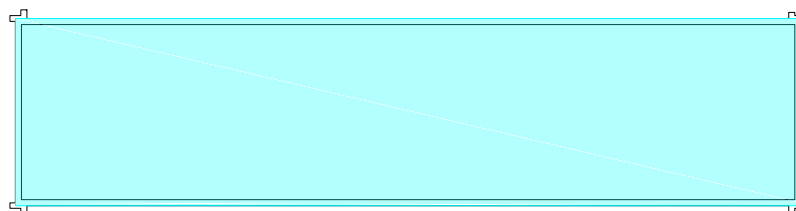


SOTTOTETTO
[Scala 1:400]

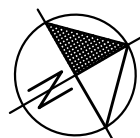

LEGENDA

- Ambienti riscaldati
- Ambienti non riscaldati

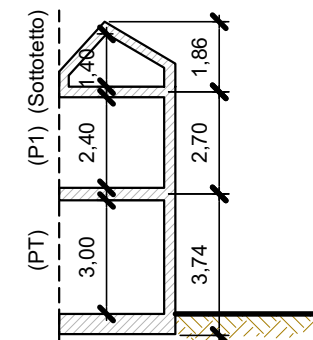

**SEZIONE
VERTICALE**
[Scala 1:200]

(A)	Sup.lorda (mq)			H (m)	Volume lordo (mc)		
	RISC.	NON RISC.	Tot.		RISC.	NON RISC.	Tot.
Piano Terra	253,07	38,35	291,42	3,74	946,49	143,42	1 089,91
P1	407,28		407,28	2,60	1 058,92		1 058,92
Sottotetto		411,35	411,35	1,05		431,91	431,91
	660,35	449,69	1 110,04		2 005,42	575,33	2 580,75



A.E.S.S. di Modena
Via Enrico Caruso 3, 41122 - Modena
sito www.aess-modena.it
TEL. 059 451 207
FAX 059 316 19 39
email info@aess-modena.it
Ing. Chiara Gazzadi

OGGETTO:

DIAGNOSI ENERGETICA

redatta ai sensi del D.Lgs.102/2014, All.2
>> **SCUOLA MEDIA CAPOLUOGO** <<



00	Giu-2020	Emissione	Gaz
rev.	data	descrizione	tec.
COMUNE DI SASSO MARCONI (BO)			
RIF.	TITOLO:		
FA-1-0	(A) SCUOLA MEDIA (EDIFICIO "MAZZANTI")		
	ZONE RISCALDATE E NON RISCALDATE		